


GREEN LEACH SYSTEM

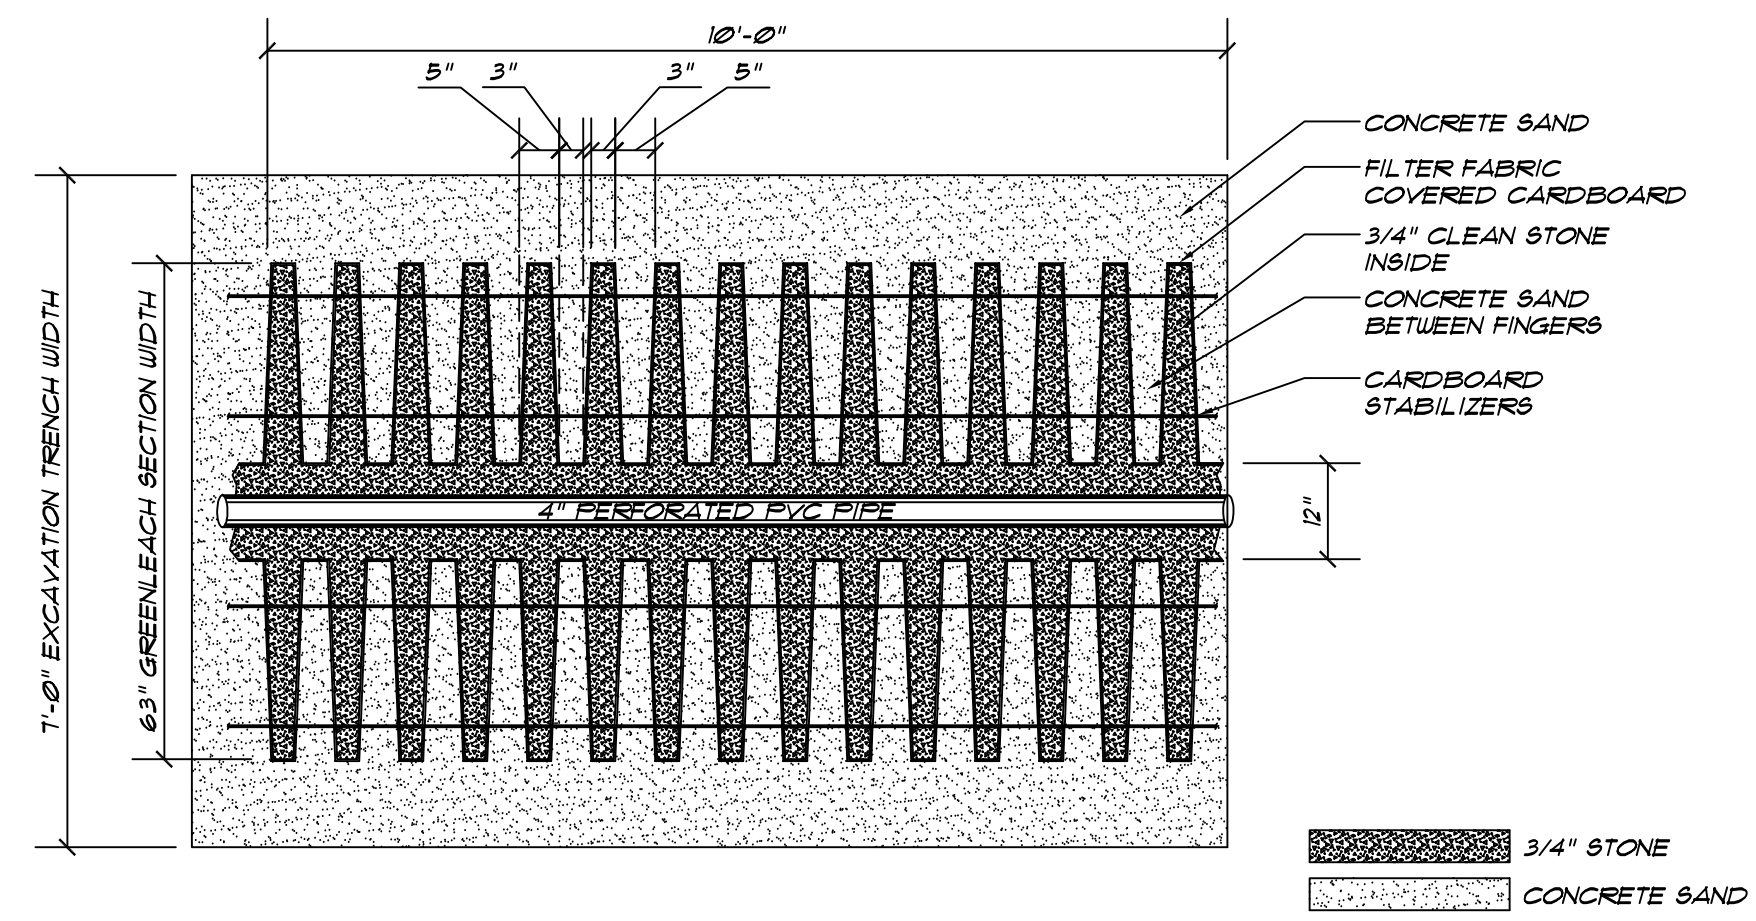

10' GREEN LEACH SYSTEM SECTION - TOP VIEW